

RECORD OF SURVEY NO. 31-6

IN THE NE 1/4 OF THE SW 1/4 OF SEC 29, T8N,
R 23E, MDB & M.

RECORDER'S CERTIFICATE

Filed this 29th day of November,
1929, at 4:30 P.M. in Book 1 of
Record of Survey at page 48 at the
request of Gerlin L. Robison.
4566

John R. Loring
County Recorder

SURVEYOR'S CERTIFICATE

This map correctly represents a survey made by me
or under my direction in conformance with the
requirements of the Land Surveyor's Act at the
request of Gerlin L. Robison.

John R. Loring
R.C.E. No. 27104

COUNTY SURVEYOR'S CERTIFICATE

This map has been examined for conformance
with the requirements of the Land Surveyor's
Act this 30th day of November, 1929.


John R. Loring, P.E.
County Surveyor

LEGEND:


- Found 3/8" ϕ rebar painted orange.
- Found 1/2" ϕ rebar per P.M.B. 1/46.
- Set 1" ϕ iron pipe and tag R.C.E. 27104.

* NOTE: 3/8" ϕ rebar accepted as lot
corners because:
1) Measurements substantially conform
to record per M.B. 2/27.
2) Monument commonly has been used
by Walter G. Reid, R.C.E. 7522.

Line "U": N 63° 03' 10" W 155.46'
Line "V": N 60° 02' 45" E 634.49'
(N 61° 08' E rec. 630.84' c.f.r.)

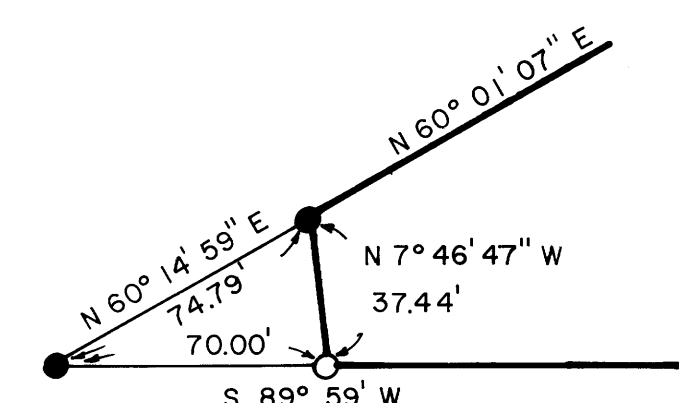

DETAIL "A"
Scale: 1" = 50'

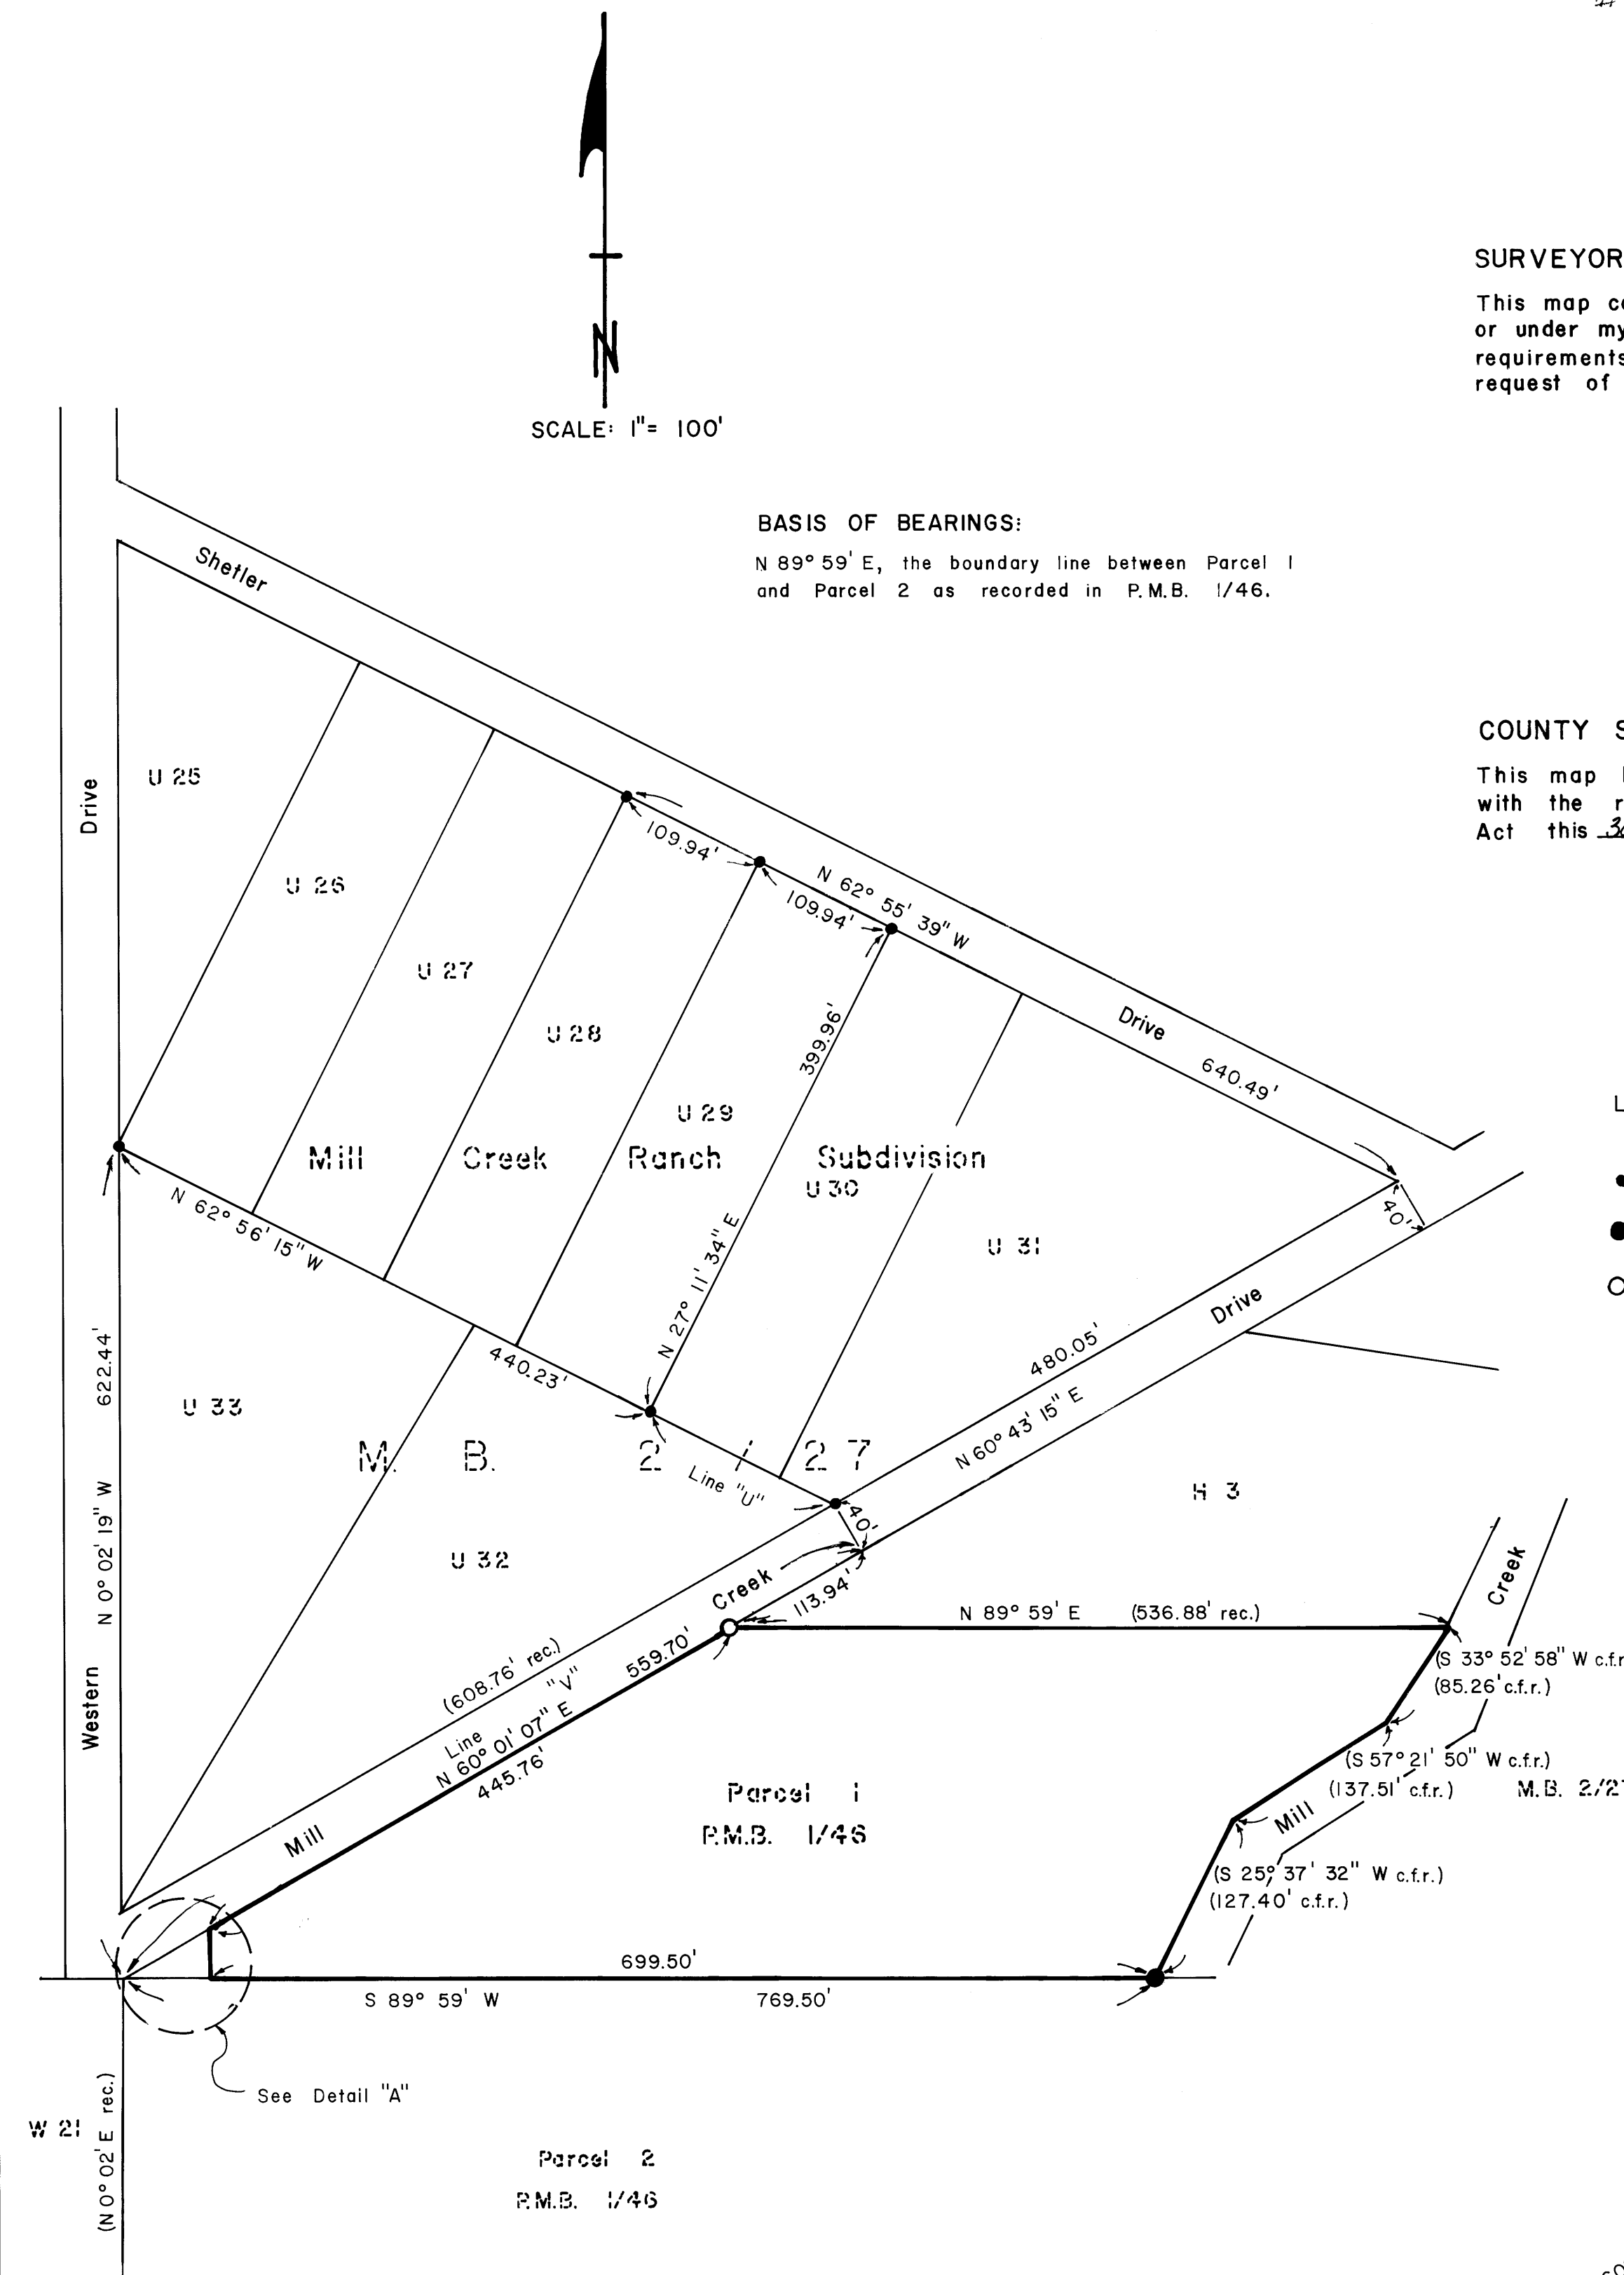

BASIS OF BEARINGS:

N 89° 59' E, the boundary line between Parcel 1
and Parcel 2 as recorded in P.M.B. 1/46.

SCALE: 1" = 100'

R/S Vol 1 Pg 48